


地番	地積
A 1-1	133.73 m ²
B 1-9	215.95 m ²
C 1-10	11.68 m ²
D 1-11	114.34 m ²
E 1-12	942.23 m ²
F 1-13	330.61 m ²
G 1-14	205.19 m ²
H 1-15	231.74 m ²
I 1-16	212.81 m ²
J 1-17	212.83 m ²
K 1-18	232.19 m ²
L 1-19	8.79 m ²
M 1-20	220.68 m ²
N 1-21	220.65 m ²
O 1-22	220.54 m ²
P 1-23	220.42 m ²
Q 1-24	220.16 m ²

総合計面積 3954.625510 m²

測量年月日 令和3年 2月19日
 座標系 任意

恒久的地物の種類及び座標値

符号	既知点の種類	X座標値	Y座標値
HP.1	金属鈔(永久標)	910.266	1068.258
HP.3	金属鈔(永久標)	979.786	1089.704

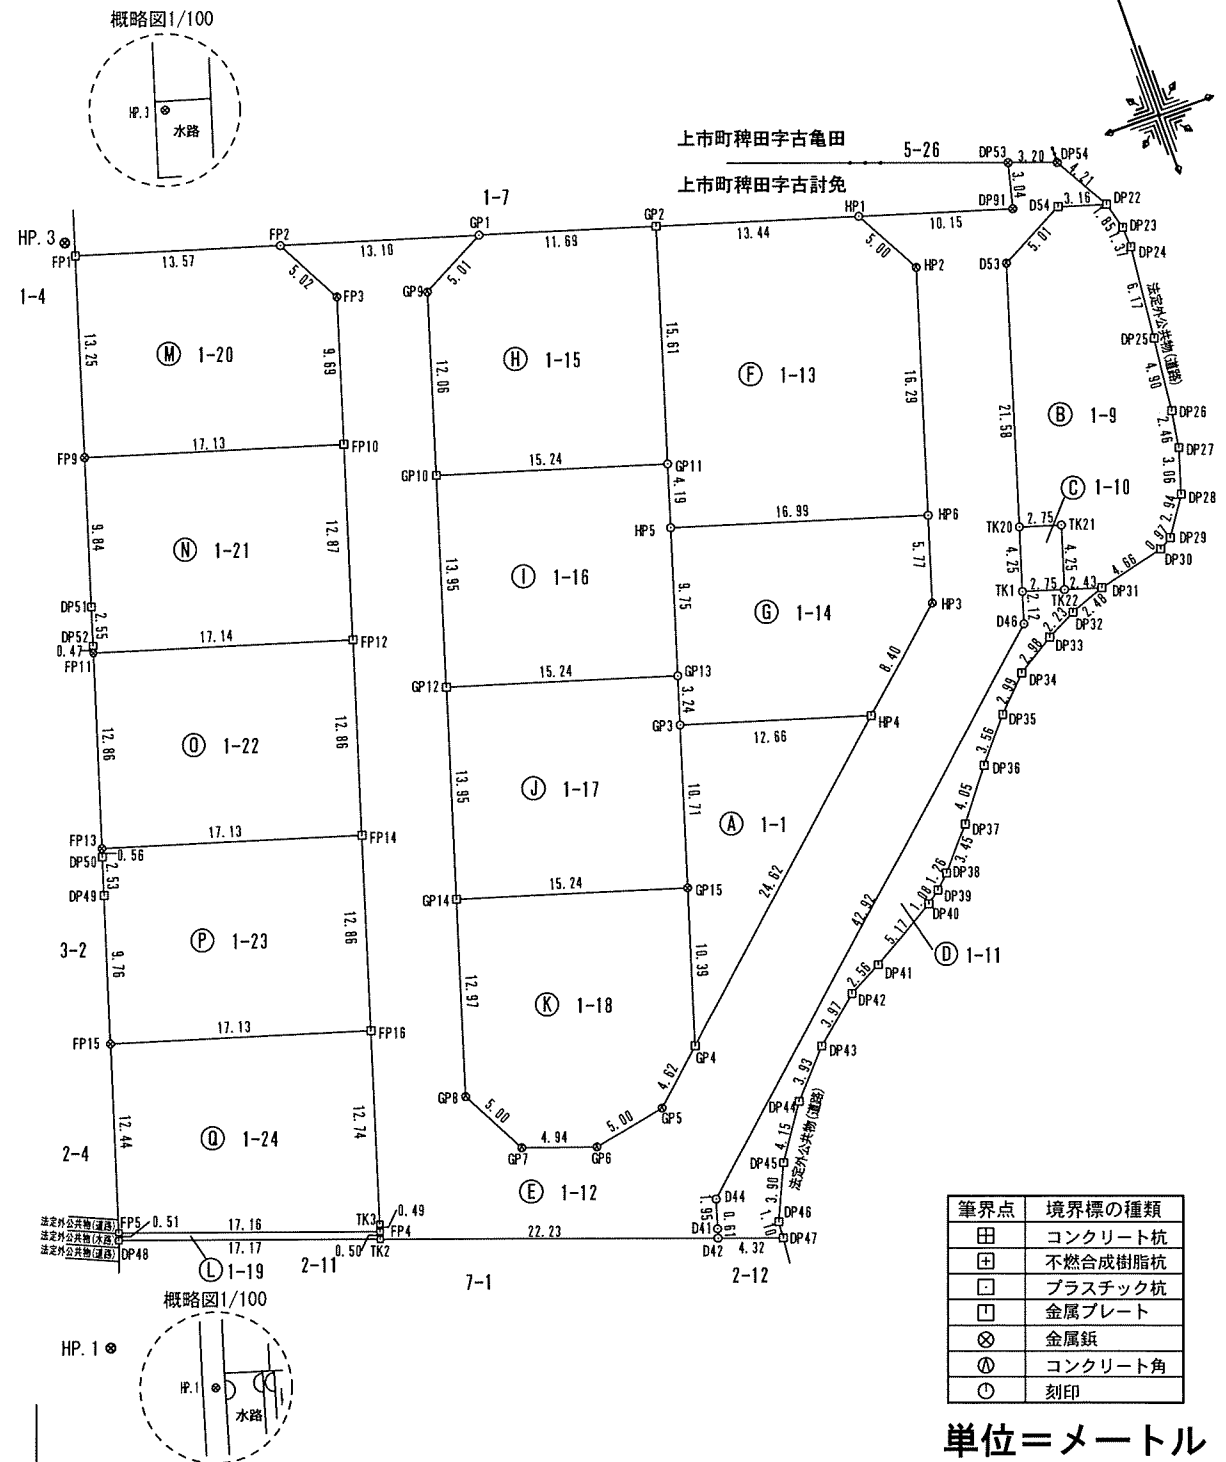

筆界点	境界標の種類
田	コンクリート杭
田	不燃合成樹脂杭
□	プラスチック杭
□	金属プレート
⊗	金属鈔
⊙	コンクリート角
○	刻印

単位=メートル

作成者 滑川市上島297番地7 中川 誠 (令和3年2月24日作成)
 土地家屋調査士

申請人 有限会社フジ企画 代表取締役 真田 宏一

縮尺 1/500

求積表

地番 A 1-1				
NO	X _n	Y _n	Y _{n+1} -Y _{n-1}	X _n · (Y _{n+1} -Y _{n-1})
GP4	915.949	1111.044	-15.246	-13964.558454
GP15	925.895	1114.079	6.163	5706.290885
GP3	936.142	1117.207	15.246	14272.420932
HP4	932.449	1129.325	-6.163	-5746.683187
合計				267.470176
合計面積				133.7350880
地積				133.73 m ²

地番 B 1-9				
NO	X _n	Y _n	Y _{n+1} -Y _{n-1}	X _n · (Y _{n+1} -Y _{n-1})
D53	957.421	1147.763	9.484	9080.180764
D54	959.775	1152.186	7.449	7149.363975
DP22	958.851	1155.212	3.518	3373.237818
DP23	957.061	1155.704	0.582	557.009502
DP24	955.685	1155.794	-0.485	-463.507225
DP25	949.532	1155.219	-1.095	-1039.737540
DP26	944.655	1154.699	-0.903	-853.023465
DP27	942.220	1154.316	-1.270	-1196.619400
DP28	939.287	1153.429	-2.521	-2367.942527
DP29	936.836	1151.795	-2.471	-2314.921756
DP30	936.340	1150.958	-5.373	-5030.954820
DP31	935.262	1146.422	-6.867	-6422.444154
TK22	935.974	1144.091	-1.090	-1020.211660
TK21	940.038	1145.332	-1.389	-1305.712782
TK20	940.841	1142.702	2.431	2287.184471
合計				431.901201
合計面積				215.9506005
地積				215.95 m ²

地番 C 1-10				
NO	X _n	Y _n	Y _{n+1} -Y _{n-1}	X _n · (Y _{n+1} -Y _{n-1})
TK20	940.841	1142.702	3.871	3641.995511
TK21	940.038	1145.332	1.389	1305.712782
TK22	935.974	1144.091	-3.871	-3623.155354
TK1	936.777	1141.461	-1.389	-1301.183253
合計				23.369686
合計面積				11.6848430
地積				11.68 m ²

地番 D 1-11				
NO	X _n	Y _n	Y _{n+1} -Y _{n-1}	X _n · (Y _{n+1} -Y _{n-1})
TK1	936.777	1141.461	3.251	3045.462027
TK22	935.974	1144.091	4.961	4643.367014
DP31	935.262	1146.422	0.010	9.352620
DP32	934.377	1144.101	-4.292	-4010.346084
DP33	933.333	1142.130	-4.494	-4194.398502
DP34	931.741	1139.607	-4.608	-4293.462528
DP35	929.589	1137.522	-4.376	-4067.881464
DP36	926.856	1135.231	-4.773	-4423.883688
DP37	923.644	1132.749	-4.750	-4387.309000
DP38	921.037	1130.481	-3.192	-2939.950104
DP39	920.174	1129.557	-1.795	-1651.712330
DP40	919.529	1128.686	-5.310	-4882.698990
DP41	916.874	1124.247	-6.698	-6141.222052
DP42	915.660	1121.988	-5.296	-4849.335360
DP43	913.099	1118.951	-5.673	-5180.010627
DP44	910.174	1116.315	-4.970	-4523.564780
DP45	906.733	1113.981	-3.932	-3565.274156
DP46	903.170	1112.383	-1.683	-1520.035110
DP47	902.072	1112.298	-4.162	-3754.423664
D42	903.526	1108.221	-3.896	-3520.137296
D41	904.116	1108.402	0.750	678.087000
D44	905.982	1108.971	32.438	29388.244116
D46	934.744	1140.840	32.490	30369.832560
合計				228.699602
合計面積				114.3498010
地積				114.34 m ²

地番	1-1, 1-9, 1-10, 1-11~23	地積測量図
土地の所在	中新川郡上市町稗田字古討免	

3/4

地番	E 1-12			
NO	X _n	Y _n	Y _{n+1} -Y _{n-1}	X _n · (Y _{n+1} -Y _{n-1})
HP1	963.592	1139.652	7.339	7071.801688
DP91	960.637	1149.363	10.450	10038.656650
DP53	963.592	1150.102	3.763	3625.996696
DP54	962.517	1153.126	5.110	4918.461870
DP22	958.851	1155.212	-0.940	-901.319940
D54	959.775	1152.186	-7.449	-7149.363975
D53	957.421	1147.763	-9.484	-9080.180764
TK20	940.841	1142.702	-6.302	-5929.179982
TK1	936.777	1141.461	-1.862	-1744.278774
D46	934.744	1140.840	-32.490	-30369.832560
D44	905.982	1108.971	-32.438	-29388.244116
D41	904.116	1108.402	-0.750	-678.087000
D42	903.526	1108.221	-21.123	-19085.179698
TK2	910.997	1087.279	-20.788	-18937.805636
FP4	911.479	1087.433	0.305	278.001095
TK3	911.952	1087.584	3.876	3534.725952
FP16	924.141	1091.309	7.485	6917.195385
FP14	936.441	1095.069	7.521	7042.972761
FP12	948.746	1098.830	7.524	7138.364904
FP10	961.057	1102.593	6.596	6339.131972
FP3	970.324	1105.426	0.470	456.052280
FP2	974.760	1103.063	10.175	9918.183000
GP1	970.938	1115.601	8.107	7871.394366
GP9	968.582	1111.170	-7.954	-7704.101228
GP10	957.045	1107.647	-7.600	-7273.542000
GP12	943.697	1103.570	-8.153	-7693.961641
GP14	930.349	1099.494	-7.867	-7319.055583
GP8	917.936	1095.703	-1.458	-1338.350688
GP7	913.510	1098.036	7.005	6399.137550
GP6	911.885	1102.708	9.588	8743.153380
GP5	912.837	1107.624	8.336	7609.409232
GP4	915.949	1111.044	21.701	19877.009249
HP4	932.449	1129.325	24.526	22869.244174
HP3	938.081	1135.570	7.934	7442.734654
HP6	943.603	1137.259	6.454	6090.013762
HP2	959.181	1142.024	2.393	2295.320133
	合計			1884.477168
	合計面積			942.2385840
	地積			942.23 m ²

地番	F 1-13			
NO	X _n	Y _n	Y _{n+1} -Y _{n-1}	X _n · (Y _{n+1} -Y _{n-1})
HP2	959.181	1142.024	-2.393	-2295.320133
HP6	943.603	1137.259	-21.020	-19834.535060
HP5	948.574	1121.004	-15.029	-14256.118646
GP11	952.591	1122.230	5.786	5511.691526
GP2	967.521	1126.790	17.422	16856.150862
HP1	963.592	1139.652	15.234	14679.360528
	合計			661.229077
	合計面積			330.6145385
	地積			330.61 m ²

地番	G 1-14			
NO	X _n	Y _n	Y _{n+1} -Y _{n-1}	X _n · (Y _{n+1} -Y _{n-1})
HP3	938.081	1135.570	-7.934	-7442.734654
HP4	932.449	1129.325	-18.363	-17122.560987
GP3	936.142	1117.207	-11.171	-10457.642282
GP13	939.244	1118.154	3.797	3566.309468
HP5	948.574	1121.004	19.105	18122.506270
HP6	943.603	1137.259	14.566	13744.521298
	合計			410.399113
	合計面積			205.1995565
	地積			205.19 m ²

地番	H 1-15			
NO	X _n	Y _n	Y _{n+1} -Y _{n-1}	X _n · (Y _{n+1} -Y _{n-1})
GP9	968.582	1111.170	7.954	7704.101228
GP1	970.938	1115.601	15.620	15166.051560
GP2	967.521	1126.790	6.629	6413.696709
GP11	952.591	1122.230	-19.143	-18235.449513
GP10	957.045	1107.647	-11.060	-10584.917700
	合計			463.482284
	合計面積			231.7411420
	地積			231.74 m ²

地番	I 1-16			
NO	X _n	Y _n	Y _{n+1} -Y _{n-1}	X _n · (Y _{n+1} -Y _{n-1})
GP10	957.045	1107.647	18.660	17858.459700
GP11	952.591	1122.230	13.357	12723.757987
HP5	948.574	1121.004	-4.076	-3866.387624
GP13	939.244	1118.154	-17.434	-16374.779896
GP12	943.697	1103.570	-10.507	-9915.424379
	合計			425.625788
	合計面積			212.8128940
	地積			212.81 m ²

作成者	滑川市上島297番地7 土地家屋調査士 中川 誠 (令和 3 年 2 月 24 日作成)	申請人	有限会社フジ企画 代表取締役 真田 宏一	縮尺	1/
-----	--	-----	-------------------------	----	----

地番	J 1-17			
NO	X _n	Y _n	Y _{n+1} -Y _{n-1}	X _n · (Y _{n+1} -Y _{n-1})
GP12	943.697	1103.570	18.660	17609.386020
GP13	939.244	1118.154	13.637	12808.470428
GP3	936.142	1117.207	-4.075	-3814.778650
GP15	925.895	1114.079	-17.713	-16400.378135
GP14	930.349	1099.494	-10.509	-9777.037641
合計				425.662022
合計面積				212.8310110
地積				212.83 m ²

地番	N 1-21			
NO	X _n	Y _n	Y _{n+1} -Y _{n-1}	X _n · (Y _{n+1} -Y _{n-1})
FP11	953.757	1082.437	-16.255	-15503.320035
DP52	954.210	1082.575	0.886	845.430060
DP51	956.656	1083.323	3.627	3469.791312
FP9	966.067	1086.202	19.270	18616.111090
FP10	961.057	1102.593	12.628	12136.227796
FP12	948.746	1098.830	-20.156	-19122.924376
合計				441.315847
合計面積				220.6579235
地積				220.65 m ²

地番	K 1-18			
NO	X _n	Y _n	Y _{n+1} -Y _{n-1}	X _n · (Y _{n+1} -Y _{n-1})
GP5	912.837	1107.624	-8.336	-7609.409232
GP6	911.885	1102.708	-9.588	-8743.153380
GP7	913.510	1098.036	-7.005	-6399.137550
GP8	917.936	1095.703	1.458	1338.350688
GP14	930.349	1099.494	18.376	17096.093224
GP15	925.895	1114.079	11.550	10694.087250
GP4	915.949	1111.044	-6.455	-5912.450795
合計				464.380205
合計面積				232.1901025
地積				232.19 m ²

地番	O 1-22			
NO	X _n	Y _n	Y _{n+1} -Y _{n-1}	X _n · (Y _{n+1} -Y _{n-1})
FP13	941.452	1078.678	-12.632	-11892.421664
FP11	953.757	1082.437	20.152	19220.111064
FP12	948.746	1098.830	12.632	11984.559472
FP14	936.441	1095.069	-20.152	-18871.159032
合計				441.089840
合計面積				220.5449200
地積				220.54 m ²

地番	L 1-19			
NO	X _n	Y _n	Y _{n+1} -Y _{n-1}	X _n · (Y _{n+1} -Y _{n-1})
FP5	917.258	1071.270	16.335	14983.409430
FP4	911.479	1087.433	16.009	14591.867311
TK2	910.997	1087.279	-16.335	-14881.135995
DP48	916.769	1071.098	-16.009	-14676.554921
合計				17.585825
合計面積				8.7929125
地積				8.79 m ²

地番	P 1-23			
NO	X _n	Y _n	Y _{n+1} -Y _{n-1}	X _n · (Y _{n+1} -Y _{n-1})
FP13	941.452	1078.678	16.556	15586.679312
FP14	936.441	1095.069	12.631	11828.186271
FP16	924.141	1091.309	-20.149	-18620.517009
FP15	929.151	1074.920	-13.534	-12575.129634
DP49	938.489	1077.775	3.593	3371.990977
DP50	940.910	1078.513	0.903	849.641730
合計				440.851647
合計面積				220.4258235
地積				220.42 m ²

地番	M 1-20			
NO	X _n	Y _n	Y _{n+1} -Y _{n-1}	X _n · (Y _{n+1} -Y _{n-1})
FP10	961.057	1102.593	-19.224	-18475.359768
FP9	966.067	1086.202	-12.513	-12088.396371
FP1	978.739	1090.080	16.861	16502.518279
FP2	974.760	1103.063	15.346	14958.666960
FP3	970.324	1105.426	-0.470	-456.052280
合計				441.376820
合計面積				220.6884100
地積				220.68 m ²

地番	Q 1-24			
NO	X _n	Y _n	Y _{n+1} -Y _{n-1}	X _n · (Y _{n+1} -Y _{n-1})
FP4	911.479	1087.433	-16.314	-14869.868406
FP5	917.258	1071.270	-12.513	-11477.649354
FP15	929.151	1074.920	20.039	18619.256889
FP16	924.141	1091.309	12.664	11703.321624
TK3	911.952	1087.584	-3.876	-3534.725952
合計				440.334801
合計面積				220.1674005
地積				220.16 m ²

求積表

地番	A 1-3			
NO	X _n	Y _n	Y _{n+1} -Y _{n-1}	X _n · (Y _{n+1} -Y _{n-1})
KP13	923.403	1058.839	-22.003	-20317.636209
KP12	929.632	1037.819	-18.795	-17472.433440
KP11	943.215	1040.044	2.979	2809.837485
KP10	944.724	1040.798	1.702	1607.920248
KP9	953.684	1041.746	1.078	1028.071352
HK2	954.943	1041.876	2.224	2123.793232
SP23	962.100	1043.970	5.479	5271.345900
SP20	973.665	1047.355	7.062	6876.022230
SP8	986.232	1051.032	2.383	2350.190856
HK1	988.372	1049.738	-1.232	-1217.674304
KP5	988.594	1049.800	0.454	448.821676
KP4	990.385	1050.192	5.799	5743.242615
DP9	988.886	1055.599	11.062	10939.056932
EP1	987.136	1061.254	1.265	1248.727040
EP9	984.725	1056.864	-6.725	-6622.275625
EP10	976.772	1054.529	-5.606	-5475.783832
EP12	965.604	1051.258	-6.531	-6306.359724
EP14	954.443	1047.998	-6.529	-6231.558347
EP16	943.279	1044.729	-5.538	-5223.879102
EP8	935.529	1042.460	0.133	124.425357
EP7	931.137	1044.862	17.362	16166.400594
EP6	926.742	1059.822	13.977	12953.072934
合計				823.327868
合計面積				411.6639340
地積				411.66 m ²





地番	地積
A 1-3	411.66 m ²
B 1-25	225.84 m ²
C 1-26	228.58 m ²
D 1-27	226.79 m ²
E 1-28	225.15 m ²
F 1-29	216.95 m ²
G 1-30	24.48 m ²
H 1-31	18.68 m ²
I 1-32	5.00 m ²

総合計面積 1583.1683430 m²

測量年月日 令和3年 2月19日
座標系 任意

恒久的地物の種類及び座標値

符号	既知点の種類	X座標値	Y座標値
HP.1	金属錐(永久標)	910.266	1068.258
HP.3	金属錐(永久標)	979.786	1089.704

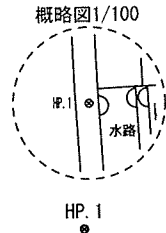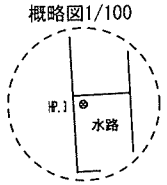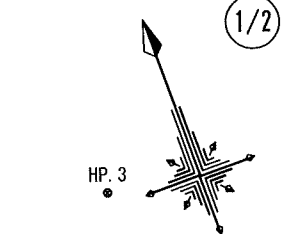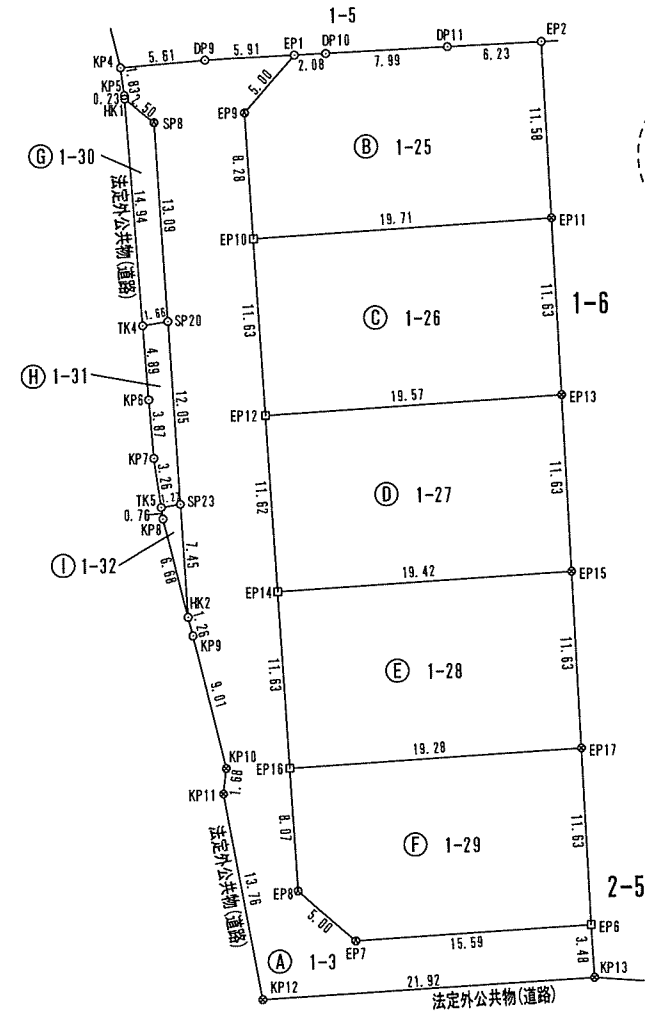

筆界点	境界標の種類
田	コンクリート杭
田	不燃合成樹脂杭
□	プラスチック杭
□	金属プレート
⊗	金属板
⊕	コンクリート角
○	刻印

単位=メートル

作成者 滑川市上島297番地7 中川 誠 (令和3年2月24日作成)
土地家屋調査士

申請人 有限会社フジ企画 代表取締役 真田 宏一

縮尺 1/500

地番 B 1-25				
NO	X _n	Y _n	Y _{n+1} -Y _{n-1}	X _n · (Y _{n+1} -Y _{n-1})
EP1	987.136	1061.254	6.379	6296.940544
DP10	986.521	1063.243	9.631	9501.183751
DP11	984.156	1070.885	13.598	13382.553288
EP2	982.313	1076.841	2.567	2521.597471
EP11	971.234	1073.452	-22.312	-21670.173008
EP10	976.772	1054.529	-16.588	-16202.693936
EP9	984.725	1056.864	6.725	6622.275625
合計				451.683735
合計面積				225.8418675
地積				225.84 m ²

地番 C 1-26				
NO	X _n	Y _n	Y _{n+1} -Y _{n-1}	X _n · (Y _{n+1} -Y _{n-1})
EP11	971.234	1073.452	15.516	15069.666744
EP13	960.109	1070.045	-22.194	-21308.659146
EP12	965.604	1051.258	-15.516	-14982.311664
EP10	976.772	1054.529	22.194	21678.477768
合計				457.173702
合計面積				228.5868510
地積				228.58 m ²

地番 D 1-27				
NO	X _n	Y _n	Y _{n+1} -Y _{n-1}	X _n · (Y _{n+1} -Y _{n-1})
EP13	960.109	1070.045	15.384	14770.316856
EP15	948.984	1066.642	-22.047	-20922.250248
EP14	954.443	1047.998	-15.384	-14683.151112
EP12	965.604	1051.258	22.047	21288.671388
合計				453.586884
合計面積				226.7934420
地積				226.79 m ²

地番 E 1-28				
NO	X _n	Y _n	Y _{n+1} -Y _{n-1}	X _n · (Y _{n+1} -Y _{n-1})
EP15	948.984	1066.642	15.238	14460.618192
EP17	937.860	1063.236	-21.913	-20551.326180
EP16	943.279	1044.729	-15.238	-14373.685402
EP14	954.443	1047.998	21.913	20914.709459
合計				450.316069
合計面積				225.1580345
地積				225.15 m ²

地番 F 1-29				
NO	X _n	Y _n	Y _{n+1} -Y _{n-1}	X _n · (Y _{n+1} -Y _{n-1})
EP16	943.279	1044.729	20.776	19597.564504
EP17	937.860	1063.236	15.093	14155.120980
EP6	926.742	1059.822	-18.374	-17027.957508
EP7	931.137	1044.862	-17.362	-16166.400594
EP8	935.529	1042.460	-0.133	-124.425357
合計				433.902025
合計面積				216.9510125
地積				216.95 m ²

地番 G 1-30				
NO	X _n	Y _n	Y _{n+1} -Y _{n-1}	X _n · (Y _{n+1} -Y _{n-1})
SP8	986.232	1051.032	-2.383	-2350.190856
SP20	973.665	1047.355	-5.315	-5175.029475
TK4	973.983	1045.717	2.383	2321.001489
HK1	988.372	1049.738	5.315	5253.197180
合計				48.978338
合計面積				24.4891690
地積				24.48 m ²

地番 H 1-31				
NO	X _n	Y _n	Y _{n+1} -Y _{n-1}	X _n · (Y _{n+1} -Y _{n-1})
SP20	973.665	1047.355	-1.747	-1700.992755
SP23	962.100	1043.970	-4.639	-4463.181900
TK5	962.344	1042.716	-0.597	-574.519368
KP7	965.541	1043.373	1.685	1626.936585
KP6	969.273	1044.401	2.344	2271.975912
TK4	973.983	1045.717	2.954	2877.145782
合計				37.364256
合計面積				18.6821280
地積				18.68 m ²

地番 I 1-32				
NO	X _n	Y _n	Y _{n+1} -Y _{n-1}	X _n · (Y _{n+1} -Y _{n-1})
SP23	962.100	1043.970	-0.840	-808.164000
HK2	954.943	1041.876	-1.409	-1345.514687
KP8	961.595	1042.561	0.840	807.739800
TK5	962.344	1042.716	1.409	1355.942696
合計				10.003809
合計面積				5.0019045
地積				5.00 m ²

求積表

地番	A 19-1				
NO	X _n	Y _n	Y _{n+1} -Y _{n-1}	X _n · (Y _{n+1} -Y _{n-1})	
DP82	1004.951	1083.779	-2.201	-2211.897151	
DP83	999.063	1081.968	-4.905	-4900.404015	
DP84	988.905	1078.874	-15.864	-15687.988920	
NP3	992.859	1066.104	-7.105	-7054.263195	
NP16	1011.347	1071.769	18.065	18269.983555	
DP81	1006.189	1084.169	12.010	12084.329890	
合計				499.760164	
合計面積				249.880820	
地積				249.88 m ²	

地番	B 19-7				
NO	X _n	Y _n	Y _{n+1} -Y _{n-1}	X _n · (Y _{n+1} -Y _{n-1})	
DP85	995.019	1059.051	-12.786	-12722.312934	
DP86	996.778	1053.318	-7.571	-7546.606238	
DP72	997.291	1051.480	-0.399	-397.919109	
DP73	1001.435	1052.919	3.670	3675.266450	
DP74	1004.242	1055.150	5.568	5591.619456	
DP75	1007.305	1058.487	4.877	4912.626485	
DP76	1008.797	1060.027	2.725	2748.971825	
DP77	1010.536	1061.212	2.084	2105.957024	
DP78	1012.562	1062.111	1.646	1666.677052	
DP79	1015.055	1062.858	9.658	9803.401190	
NP16	1011.347	1071.769	3.246	3282.832362	
NP3	992.859	1066.104	-12.718	-12627.180762	
合計				493.332801	
合計面積				246.6664005	
地積				246.66 m ²	


総合計面積	496.5464825 m ²
-------	----------------------------

地番	地積
A 19-1	249.88 m ²
B 19-7	246.66 m ²

測量年月日	令和3年 2月19日
座標系	任意

恒久的地物の種類及び座標値

符号	既知点の種類	X座標値	Y座標値
HP.3	金属鋲(永久標)	979.786	1089.704
HP.4	金属鋲(永久標)	1005.706	995.154

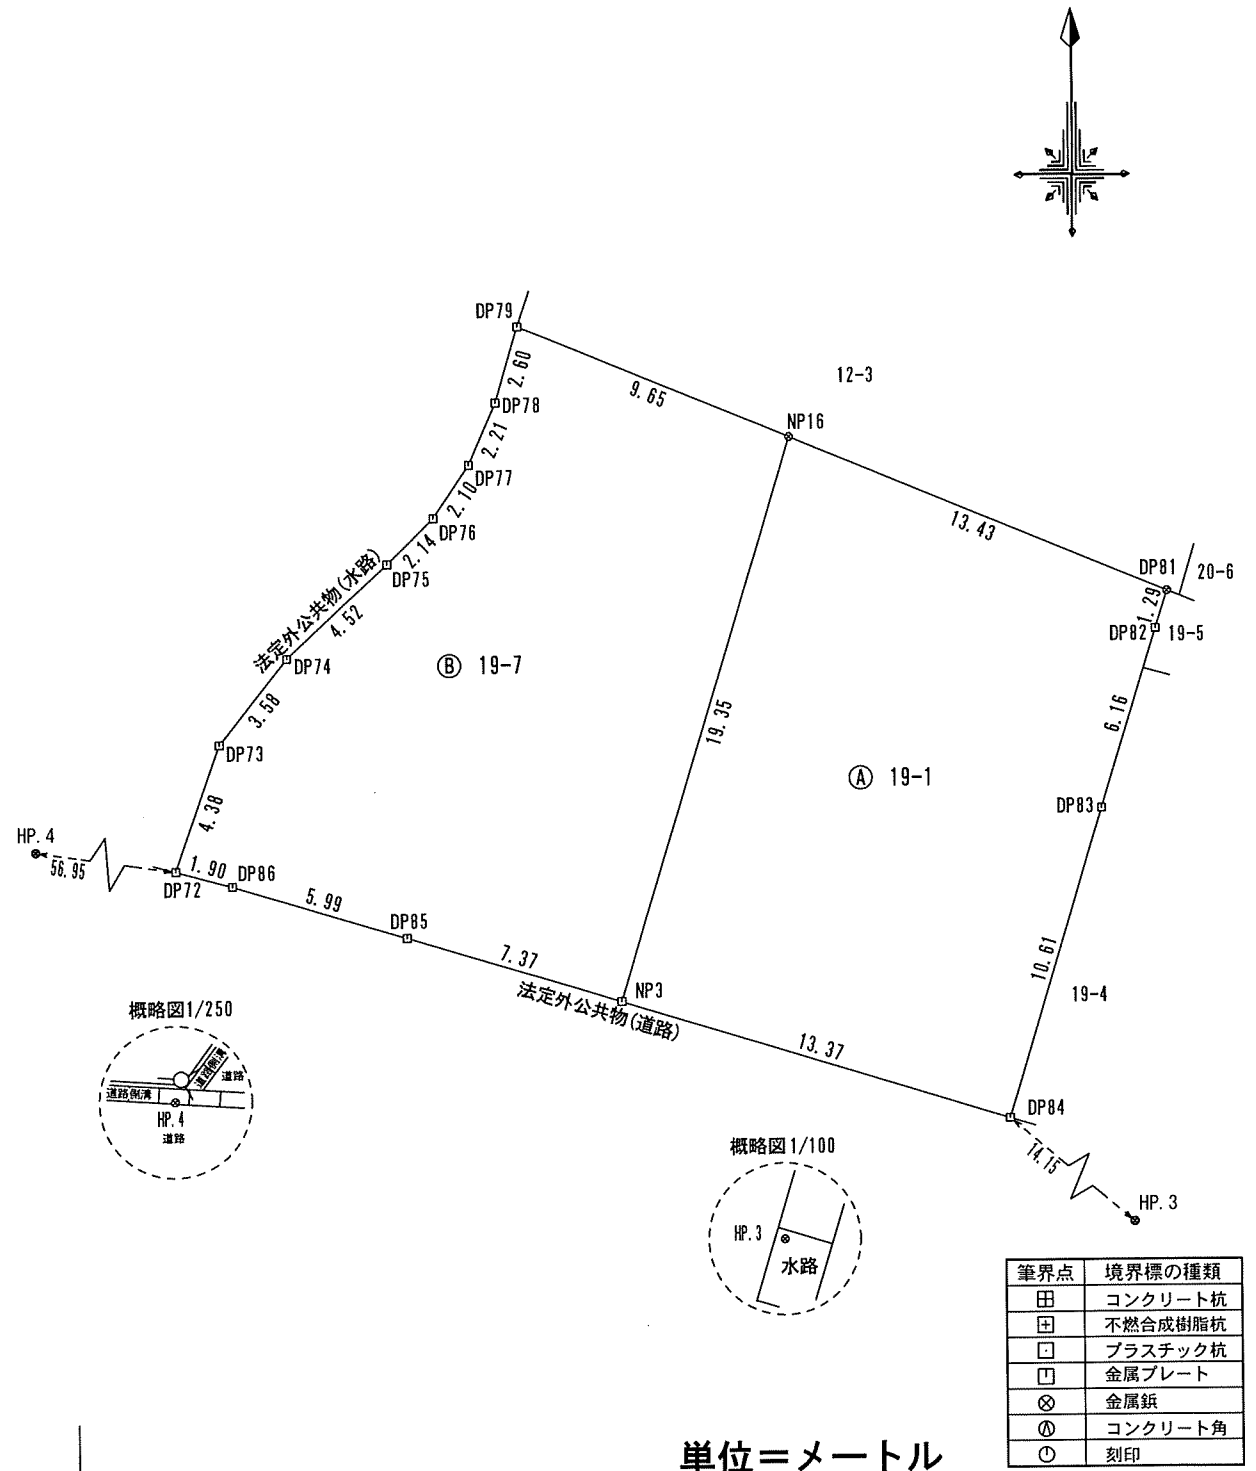

単位=メートル

筆界点	境界標の種類
田	コンクリート杭
田	不燃合成樹脂杭
□	プラスチック杭
□	金属プレート
⊗	金属鋲
⊙	コンクリート角
○	刻印

作成者 滑川市上島297番地7 中川 誠 (令和3年2月24日作成)
土地家屋調査士

申請人 有限会社フジ企画 代表取締役 真田 宏一

縮尺 1/250


地積測量図

求積表

地番	A 41-1			
NO	X _n	Y _n	Y _{n+1} -Y _{n-1}	X _n · (Y _{n+1} -Y _{n-1})
DP16	963.106	971.950	-0.188	-181.063928
D11	964.275	970.274	-20.080	-19362.642000
TK10	965.556	951.870	-40.555	-39158.123580
DP18	973.900	929.719	-25.767	-25094.481300
DP19	978.540	926.103	-3.518	-3442.503720
AP4	978.536	926.201	0.519	507.860184
AP7	991.128	926.622	0.757	750.283896
AP3	1000.916	926.958	-2.936	-2938.689376
AP2	1004.687	923.686	3.965	3983.583955
DP65	1004.156	930.923	11.228	11274.663568
DP66	1003.915	934.914	5.753	5775.522995
BP1	1003.839	936.676	-1.958	-1965.516762
BP9	1000.450	932.956	-4.197	-4198.888650
BP8	986.552	932.479	-0.676	-666.909152
D7	980.648	932.280	1.029	1009.086792
D8	979.069	933.508	11.506	11265.167914
BP6	975.201	943.786	20.161	19661.027361
BP5	971.461	953.669	14.871	14446.596531
BP4	971.112	958.657	4.936	4793.408832
KP56	969.392	958.605	11.805	11443.672560
KP54	968.538	970.462	13.345	12925.139610
合計				827.195730
合計面積				413.5978650
地積				413.59 m ²

地番	B 41-3			
NO	X _n	Y _n	Y _{n+1} -Y _{n-1}	X _n · (Y _{n+1} -Y _{n-1})
BP11	986.108	946.331	-12.270	-12099.545160
BP10	1003.080	946.846	11.485	11520.373800
DP67	1002.260	957.816	12.780	12808.882800
BP2	1002.125	959.626	1.300	1302.762500
BP3	985.801	959.116	-13.295	-13106.224295
合計				426.249645
合計面積				213.1248225
地積				213.12 m ²

地番	C 41-4			
NO	X _n	Y _n	Y _{n+1} -Y _{n-1}	X _n · (Y _{n+1} -Y _{n-1})
BP8	986.552	932.479	11.838	11678.802576
BP7	986.161	944.118	11.307	11150.522427
BP6	975.201	943.786	-10.610	-10346.882610
D8	979.069	933.508	-11.506	-11265.167914
D7	980.648	932.280	-1.029	-1009.086792
合計				208.187687
合計面積				104.0938435
地積				104.09 m ²

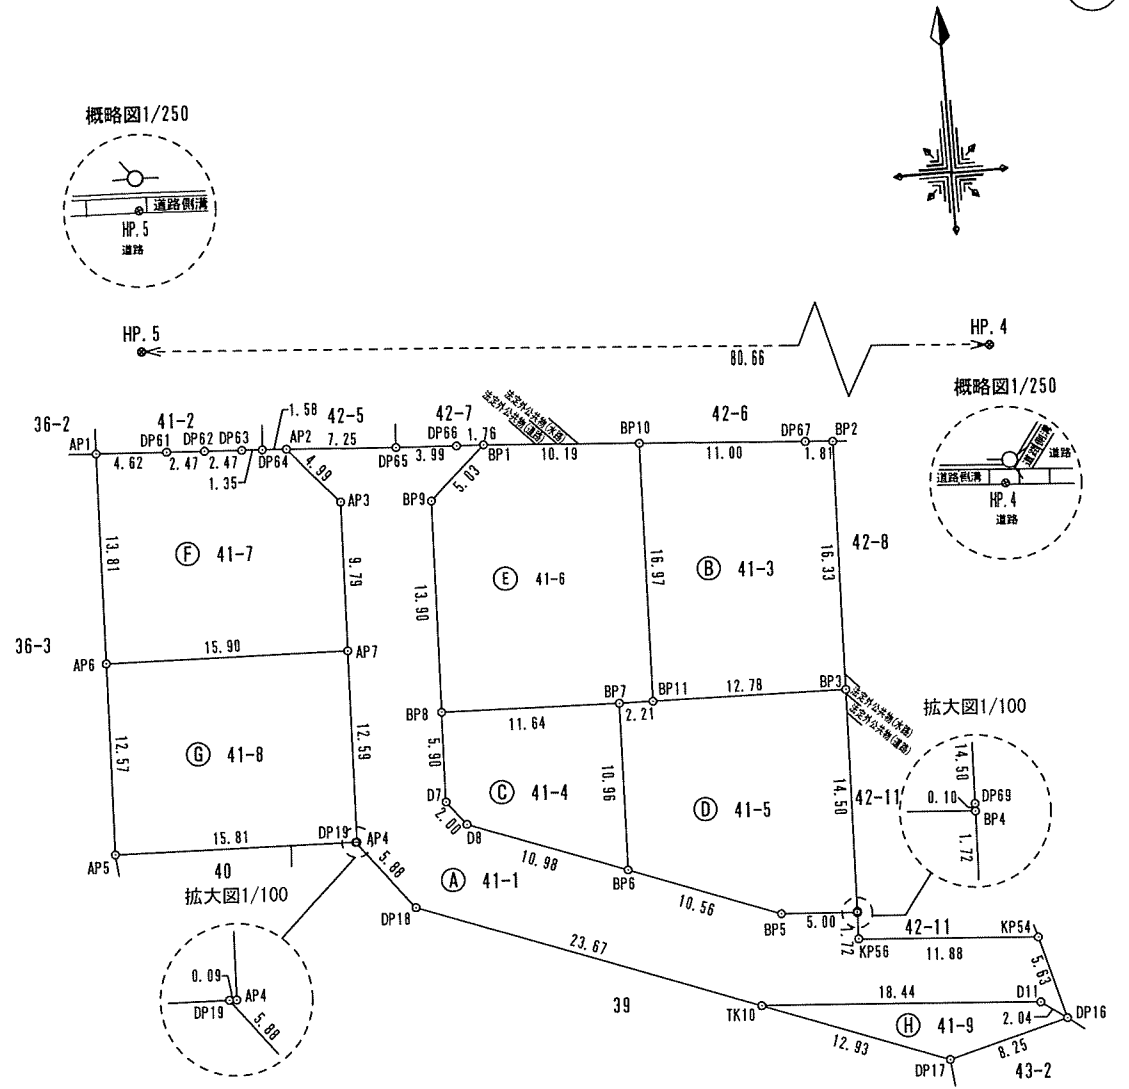

測量年月日	令和3年 2月19日
座標系	任意

恒久的地物の種類及び座標値			
符号	既知点の種類	X座標値	Y座標値
HP.4	金属紙(永久標)	1005.706	995.154
HP.5	金属紙(永久標)	1011.888	914.730

筆界点	境界標の種類
田	コンクリート杭
田	不燃合成樹脂杭
□	プラスチック杭
□	金属プレート
⊗	金属紙
⊙	コンクリート角
○	刻印

単位=メートル

作成者 滑川市上島297番地7 中川 誠 (令和3年2月24日作成)
 土地家屋調査士

申請人 有限会社フジ企画 代表取締役 真田 宏一

縮尺 1/500

地番 D 41-5				
NO	Xn	Yn	Yn+1-Yn-1	Xn · (Yn+1-Yn-1)
BP7	986.161	944.118	2.545	2509.779745
BP11	986.108	946.331	14.998	14789.647784
BP3	985.801	959.116	12.329	12153.940529
DP69	971.212	958.660	-0.459	-445.786308
BP4	971.112	958.657	-4.991	-4846.819992
BP5	971.461	953.669	-14.871	-14446.598531
BP6	975.201	943.786	-9.551	-9314.144751
合計				400.020476
合計面積				200.0102380
地積				200.01 m ²

地番 H 41-9				
NO	Xn	Yn	Yn+1-Yn-1	Xn · (Yn+1-Yn-1)
D11	964.275	970.274	20.080	19362.642000
DP16	963.106	971.950	-6.303	-6070.457118
DP17	960.998	963.971	-20.080	-19296.839840
TK10	965.556	951.870	6.303	6085.899468
合計				81.244510
合計面積				40.6222550
地積				40.62 m ²



総合計面積	1614.1056840 m ²
-------	-----------------------------

地番 E 41-6				
NO	Xn	Yn	Yn+1-Yn-1	Xn · (Yn+1-Yn-1)
BP7	986.161	944.118	-13.852	-13660.302172
BP8	986.552	932.479	-11.162	-11011.893424
BP9	1000.450	932.956	4.197	4198.888650
BP1	1003.839	936.676	13.890	13943.323710
BP10	1003.080	946.846	9.655	9684.737400
BP11	986.108	946.331	-2.728	-2690.102624
合計				464.651540
合計面積				232.3257700
地積				232.32 m ²

地番	地積
A 41-1	413.59 m ²
B 41-3	213.12 m ²
C 41-4	104.09 m ²
D 41-5	200.01 m ²
E 41-6	232.32 m ²
F 41-7	210.09 m ²
G 41-8	200.23 m ²
H 41-9	40.62 m ²

地番 F 41-7				
NO	Xn	Yn	Yn+1-Yn-1	Xn · (Yn+1-Yn-1)
AP6	991.669	910.728	-15.439	-15310.377691
AP1	1005.476	911.183	5.075	5102.790700
DP61	1005.185	915.803	7.092	7128.772020
DP62	1005.028	918.275	4.943	4967.853404
DP63	1004.872	920.746	3.828	3846.650016
DP64	1004.787	922.103	2.940	2954.073780
AP2	1004.687	923.686	4.855	4877.755385
AP3	1000.916	926.958	2.936	2938.689376
AP7	991.128	926.622	-16.230	-16086.007440
合計				420.199550
合計面積				210.0997750
地積				210.09 m ²

地番 G 41-8				
NO	Xn	Yn	Yn+1-Yn-1	Xn · (Yn+1-Yn-1)
AP5	979.098	910.302	-15.375	-15053.631750
AP6	991.669	910.728	16.320	16184.038080
AP7	991.128	926.622	15.473	15335.723544
AP4	978.536	926.201	-0.519	-507.860184
DP19	978.540	926.103	-15.899	-15557.807460
合計				400.462230
合計面積				200.2311150
地積				200.23 m ²

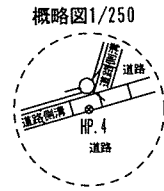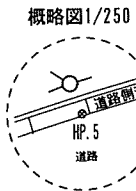


地番	地積
A 42-10	626.27 m ²
B 42-17	186.98 m ²
C 42-18	182.07 m ²
D 42-19	197.53 m ²
E 42-20	211.57 m ²
F 42-21	232.89 m ²
G 42-22	255.32 m ²
H 42-23	251.95 m ²
I 42-24	200.00 m ²
J 42-25	200.03 m ²
K 42-26	239.68 m ²
L 42-27	213.86 m ²
M 42-28	248.93 m ²
N 42-29	26.05 m ²

総合計面積 3273.2044750 m²

測量年月日 令和3年 2月19日
 座標系 任意

恒久的地物の種類及び座標値

符号	既知点の種類	X座標値	Y座標値
HP.4	金属板(永久標)	1005.706	995.154
HP.5	金属板(永久標)	1011.888	914.730

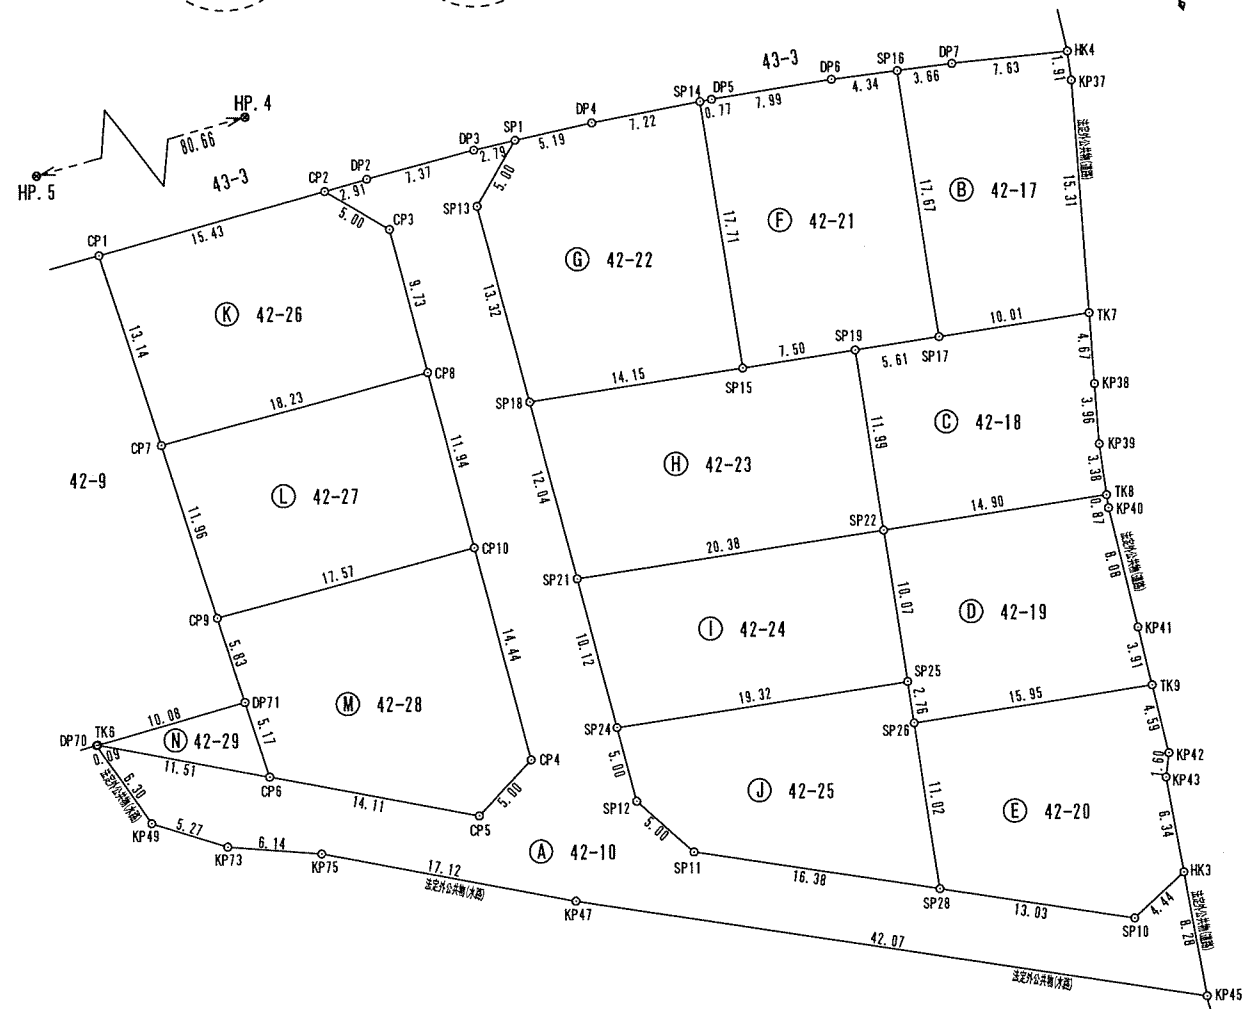

筆界点	境界標の種類
田	コンクリート杭
田	不燃合成樹脂杭
□	プラスチック杭
□	金属プレート
⊗	金属板
⊙	コンクリート角
○	刻印

単位=メートル

作成者 滑川市上島297番地7 中川 誠 (令和3年2月24日作成)
 土地家屋調査士

申請人 有限会社フジ企画 代表取締役 真田 宏一

縮尺 1/500

求積表

地番	A 42-10			
NO	X _n	Y _n	Y _{n+1} -Y _{n-1}	X _n · (Y _{n+1} -Y _{n-1})
DP2	999.098	1001.288	10.251	10241.753598
DP3	998.438	1008.630	10.117	10101.197246
SP1	998.102	1011.405	-1.063	-1060.982426
SP13	994.887	1007.567	-4.978	-4952.547486
SP18	981.609	1006.427	-2.181	-2140.889229
SP21	969.606	1005.386	-1.912	-1853.886672
SP24	959.514	1004.515	-1.301	-1248.327714
SP12	954.532	1004.085	1.940	1851.792080
SP11	950.123	1006.455	16.771	15934.512833
SP28	942.299	1020.856	25.847	24355.602253
SP10	936.065	1032.302	15.536	14542.705840
HK3	937.805	1036.392	2.750	2578.963750
KP45	929.631	1035.052	-38.309	-35613.233979
KP47	949.729	998.083	-51.699	-49100.039571
KP75	958.462	983.353	-20.329	-19484.573998
KP73	961.003	977.754	-9.811	-9428.400433
KP49	964.185	973.542	-5.878	-5667.479430
DP70	970.261	971.876	-1.569	-1522.339509
TK6	970.255	971.973	10.001	9703.520255
CP6	964.383	981.877	22.045	21259.823235
CP5	957.192	994.018	16.599	15888.430008
CP4	959.473	998.476	5.701	5469.955573
CP10	973.868	999.719	2.269	2209.706492
CP8	985.773	1000.745	1.872	1845.367056
CP3	995.476	1001.591	-2.366	-2355.296216
CP2	999.312	998.379	-0.303	-302.791536
合計				1252.542020
合計面積				626.2710100
地積				626.27 m ²

地番	B 42-17			
NO	X _n	Y _n	Y _{n+1} -Y _{n-1}	X _n · (Y _{n+1} -Y _{n-1})
SP17	976.415	1033.198	-6.460	-6307.640900
SP16	993.767	1036.568	6.949	6905.686883
DP7	992.965	1040.147	10.991	10913.678315
HK4	991.127	1047.559	7.003	6940.862381
KP37	989.253	1047.150	-4.531	-4482.305343
3020	974.506	1043.028	-13.952	-13596.307712
合計				373.973624
合計面積				186.9868120
地積				186.98 m ²

地番	C 42-18			
NO	X _n	Y _n	Y _{n+1} -Y _{n-1}	X _n · (Y _{n+1} -Y _{n-1})
SP22	965.719	1025.402	-12.348	-11924.698212
SP19	977.485	1027.687	7.796	7620.473060
SP17	976.415	1033.198	15.341	14979.182515
TK7	974.506	1043.028	8.573	8354.439938
KP38	970.005	1041.771	-2.311	-2241.681555
KP39	966.179	1040.717	-1.736	-1677.286744
TK8	962.865	1040.035	-15.315	-14746.277475
合計				364.151527
合計面積				182.0757635
地積				182.07 m ²

地番	D 42-19			
NO	X _n	Y _n	Y _{n+1} -Y _{n-1}	X _n · (Y _{n+1} -Y _{n-1})
SP25	955.830	1023.481	2.447	2338.916010
SP22	965.719	1025.402	16.554	15986.512326
TK8	962.865	1040.035	14.458	13921.102170
KP40	962.011	1039.860	-1.004	-965.859044
KP41	953.967	1039.031	-1.241	-1183.873047
TK9	950.076	1038.619	-16.076	-15273.421776
SP26	953.118	1022.955	-15.138	-14428.300284
合計				395.076355
合計面積				197.5381775
地積				197.53 m ²

地番	E 42-20			
NO	X _n	Y _n	Y _{n+1} -Y _{n-1}	X _n · (Y _{n+1} -Y _{n-1})
SP10	936.065	1032.302	-15.536	-14542.705840
SP28	942.299	1020.856	-9.347	-8807.668753
SP26	953.118	1022.955	17.763	16930.235034
TK9	950.076	1038.619	15.180	14422.153680
KP42	945.502	1038.135	-1.202	-1136.493404
KP43	944.065	1037.417	-1.743	-1645.505295
HK3	937.805	1036.392	-5.115	-4796.872575
合計				423.142847
合計面積				211.5714235
地積				211.57 m ²

地番	F 42-21			
NO	X _n	Y _n	Y _{n+1} -Y _{n-1}	X _n · (Y _{n+1} -Y _{n-1})
SP15	978.916	1020.320	-3.989	-3904.895924
SP14	996.307	1023.698	4.143	4127.699901
DP5	996.184	1024.463	8.626	8593.083184
DP6	994.708	1032.324	12.105	12040.940340
SP16	993.767	1036.568	0.874	868.552358
SP17	976.415	1033.198	-8.881	-8671.541615
SP19	977.485	1027.687	-12.878	-12588.051830
合計				465.786414
合計面積				232.8932070
地積				232.89 m ²

地番 G 42-22				
NO	X _n	Y _n	Y _{n+1} -Y _{n-1}	X _n · (Y _{n+1} -Y _{n-1})
SP18	981.609	1006.427	-12.753	-12518.459577
SP13	994.887	1007.567	4.978	4952.547486
SP1	998.102	1011.405	8.990	8972.936980
DP4	997.428	1016.557	12.293	12261.382404
SP14	996.307	1023.698	3.763	3749.103241
SP15	978.916	1020.320	-17.271	-16906.858236
合計				510.652298
合計面積				255.3261490
地積				255.32 m ²

地番 K 42-26				
NO	X _n	Y _n	Y _{n+1} -Y _{n-1}	X _n · (Y _{n+1} -Y _{n-1})
CP3	995.476	1001.591	2.366	2355.296216
CP8	985.773	1000.745	-19.010	-18739.544730
CP7	987.342	982.581	-17.761	-17536.181262
CP1	1000.481	982.984	15.798	15805.598838
CP2	999.312	998.379	18.607	18594.198384
合計				479.367446
合計面積				239.6837230
地積				239.68 m ²

地番 H 42-23				
NO	X _n	Y _n	Y _{n+1} -Y _{n-1}	X _n · (Y _{n+1} -Y _{n-1})
SP22	965.719	1025.402	-22.301	-21536.499419
SP21	969.606	1005.386	-18.975	-18398.273850
SP18	981.609	1006.427	14.934	14659.348806
SP15	978.916	1020.320	21.260	20811.754160
SP19	977.485	1027.687	5.082	4967.578770
合計				503.908467
合計面積				251.9542335
地積				251.95 m ²

地番 L 42-27				
NO	X _n	Y _n	Y _{n+1} -Y _{n-1}	X _n · (Y _{n+1} -Y _{n-1})
CP10	973.868	999.719	-18.531	-18046.747908
CP9	975.384	982.214	-17.138	-16716.130992
CP7	987.342	982.581	18.531	18296.434602
CP8	985.773	1000.745	17.138	16894.177674
合計				427.733376
合計面積				213.8666880
地積				213.86 m ²

地番 I 42-24				
NO	X _n	Y _n	Y _{n+1} -Y _{n-1}	X _n · (Y _{n+1} -Y _{n-1})
SP21	969.606	1005.386	20.887	20252.160522
SP22	965.719	1025.402	18.095	17474.685305
SP25	955.830	1023.481	-20.887	-19964.421210
SP24	959.514	1004.515	-18.095	-17362.405830
合計				400.018787
合計面積				200.0093935
地積				200.00 m ²

地番 M 42-28				
NO	X _n	Y _n	Y _{n+1} -Y _{n-1}	X _n · (Y _{n+1} -Y _{n-1})
CP4	959.473	998.476	-5.701	-5469.955573
CP5	957.192	994.018	-16.599	-15888.430008
CP6	964.383	981.877	-11.982	-11555.237106
DP71	969.551	982.036	0.337	326.738687
CP9	975.384	982.214	17.683	17247.715272
CP10	973.868	999.719	16.262	15837.041416
合計				497.872688
合計面積				248.9363440
地積				248.93 m ²

地番 J 42-25				
NO	X _n	Y _n	Y _{n+1} -Y _{n-1}	X _n · (Y _{n+1} -Y _{n-1})
SP25	955.830	1023.481	18.440	17625.505200
SP26	953.118	1022.955	-2.625	-2501.934750
SP28	942.299	1020.856	-16.500	-15547.933500
SP11	950.123	1006.455	-16.771	-15934.512833
SP12	954.532	1004.085	-1.940	-1851.792080
SP24	959.514	1004.515	19.396	18610.733544
合計				400.065581
合計面積				200.0327905
地積				200.03 m ²

地番 N 42-29				
NO	X _n	Y _n	Y _{n+1} -Y _{n-1}	X _n · (Y _{n+1} -Y _{n-1})
TK6	970.255	971.973	0.159	154.270545
DP71	969.551	982.036	9.904	9602.433104
CP6	964.383	981.877	-10.063	-9704.586129
合計				52.117520
合計面積				26.0587600
地積				26.05 m ²

求積表


地番	42-30			
NO	X _n	Y _n	Y _{n+1} -Y _{n-1}	X _n · (Y _{n+1} -Y _{n-1})
KP27	989.034	1048.033	-4.455	-4406.146470
TK30	974.332	1043.924	-5.005	-4876.531660
TK7	974.506	1043.028	3.226	3143.756356
KP37	989.253	1047.150	4.531	4482.305343
HK4	991.127	1047.559	1.011	1002.029397
SP7	990.977	1048.161	0.820	812.601140
HK5	990.617	1048.379	-0.128	-126.798976
合計				31.215130
合計面積				15.6075650
地積				15.60 m ²

地番	42-31			
NO	X _n	Y _n	Y _{n+1} -Y _{n-1}	X _n · (Y _{n+1} -Y _{n-1})
TK30	974.332	1043.924	-0.381	-371.220492
KP28	969.762	1042.647	-2.321	-2250.817602
KP29	965.966	1041.603	-1.718	-1659.529588
TK31	962.691	1040.929	-1.568	-1509.499488
TK8	962.865	1040.035	-0.212	-204.127380
KP39	966.179	1040.717	1.736	1677.286744
KP38	970.005	1041.771	2.311	2241.681555
TK7	974.506	1043.028	2.153	2098.111418
合計				21.885167
合計面積				10.9425835
地積				10.94 m ²

地番	42-32			
NO	X _n	Y _n	Y _{n+1} -Y _{n-1}	X _n · (Y _{n+1} -Y _{n-1})
TK31	962.691	1040.929	0.725	697.950975
KP30	961.873	1040.760	-0.993	-955.139889
KP31	953.873	1039.936	-1.245	-1187.571885
TK32	949.902	1039.515	-1.317	-1251.020934
TK9	950.076	1038.619	-0.484	-459.836784
KP41	953.967	1039.031	1.241	1183.873047
KP40	962.011	1039.860	1.004	965.859044
TK8	962.865	1040.035	1.069	1029.302685
合計				23.416259
合計面積				11.7081295
地積				11.70 m ²

地番	42-33			
NO	X _n	Y _n	Y _{n+1} -Y _{n-1}	X _n · (Y _{n+1} -Y _{n-1})
TK32	949.902	1039.515	0.403	382.810506
KP32	945.243	1039.022	-1.222	-1155.086946
KP33	943.782	1038.293	-1.132	-1068.361224
HK7	941.324	1037.890	-1.366	-1285.848584
SP9	938.032	1036.927	-1.498	-1405.171936
HK3	937.805	1036.392	0.490	459.524450
KP43	944.065	1037.417	1.743	1645.505295
KP42	945.502	1038.135	1.202	1136.493404
TK9	950.076	1038.619	1.380	1311.104880
合計				20.969845
合計面積				10.4849225
地積				10.48 m ²

総合計面積 48.7432005 m²

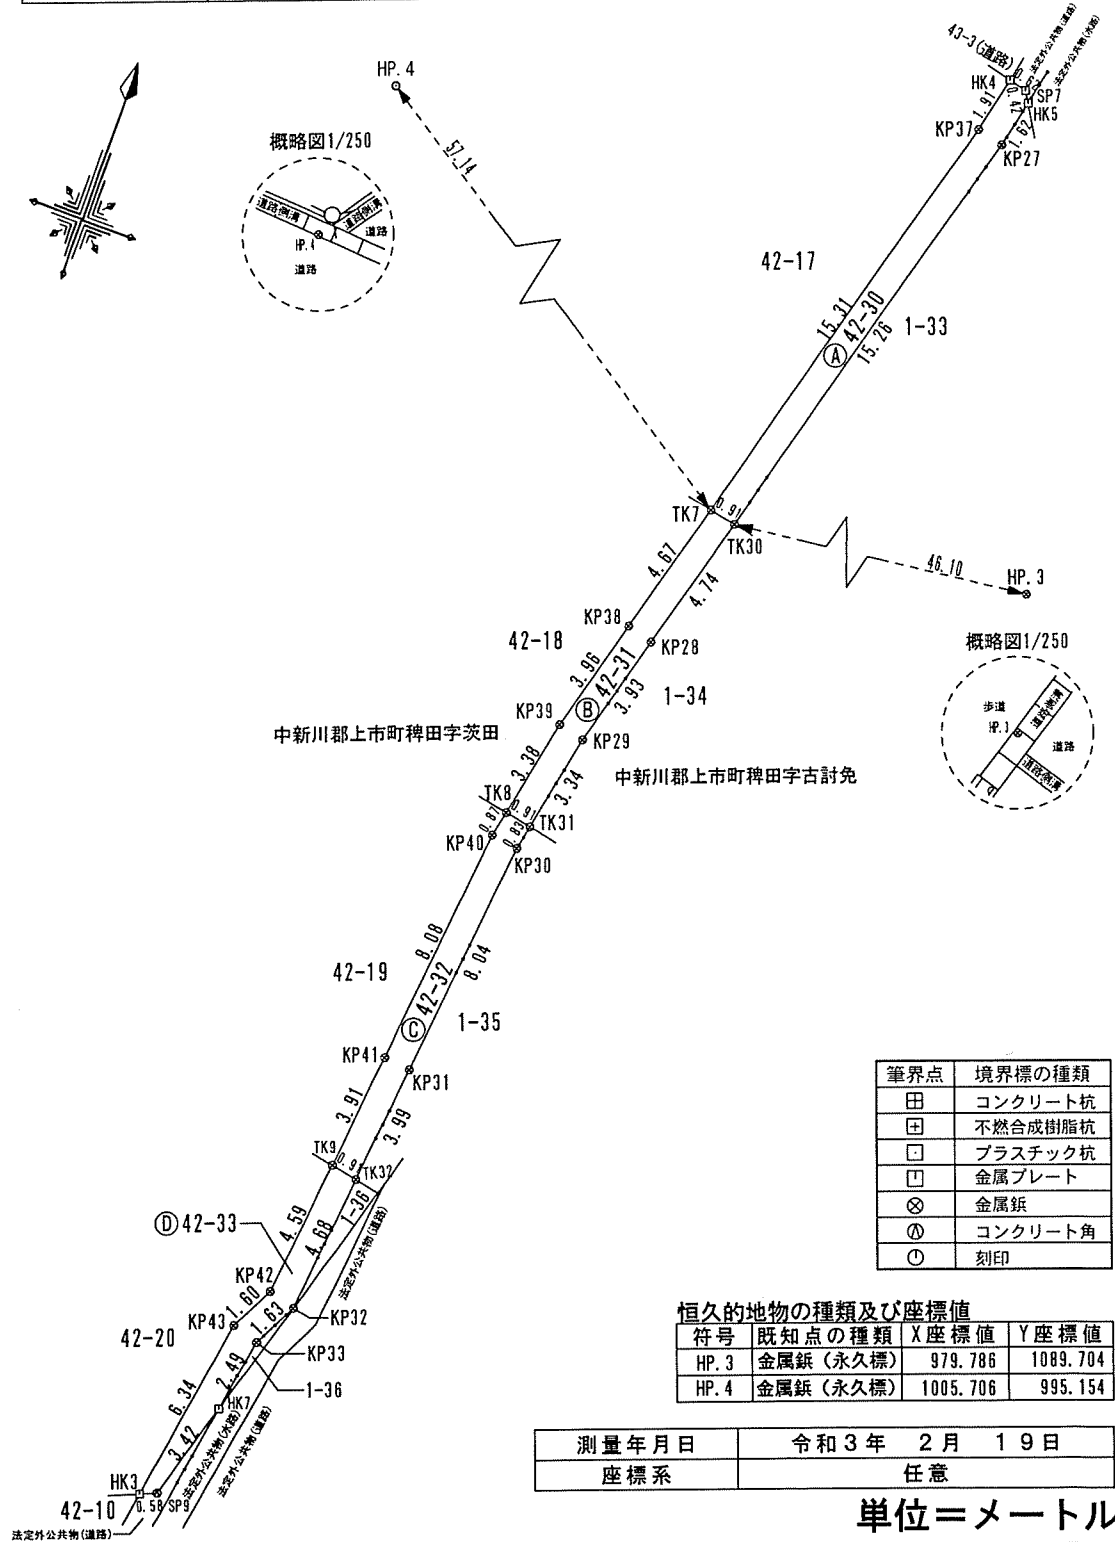

筆界点	境界標の種類
田	コンクリート杭
田	不燃合成樹脂杭
□	プラスチック杭
□	金属プレート
⊗	金属錐
⊙	コンクリート角
○	刻印

恒久的地物の種類及び座標値			
符号	既知点の種類	X座標値	Y座標値
HP.3	金属錐(永久標)	979.786	1089.704
HP.4	金属錐(永久標)	1005.706	995.154

測量年月日	令和3年 2月 19日
座標系	任意

単位=メートル

作成者 滑川市上島297番地7 中川 誠 (令和3年3月10日作成)
 土地家屋調査士

申請人 縮尺 1/250

求積表


地番	1-33				
NO	Xn	Yn	Yn+1-Yn-1	Xn · (Yn+1-Yn-1)	
HK6	989.486	1049.063	1.359	1344.711474	
HK1	988.372	1049.738	-3.346	-3307.092712	
TK4	973.983	1045.717	-5.814	-5662.737162	
TK30	974.332	1043.924	2.316	2256.552912	
KP27	989.034	1048.033	4.455	4406.146470	
HK5	990.617	1048.379	1.030	1020.335510	
合計				57.916492	
合計面積				28.9582460	
地積				28.95 m ²	

地番	1-34				
NO	Xn	Yn	Yn+1-Yn-1	Xn · (Yn+1-Yn-1)	
TK4	973.983	1045.717	0.477	464.589891	
KP6	969.273	1044.401	-2.344	-2271.975912	
KP7	965.541	1043.373	-1.685	-1626.936585	
TK5	962.344	1042.716	-2.444	-2351.968736	
TK31	962.691	1040.929	-1.113	-1071.475083	
KP29	965.966	1041.603	1.718	1659.529588	
KP28	969.762	1042.647	2.321	2250.817602	
TK30	974.332	1043.924	3.070	2991.199240	
合計				43.780005	
合計面積				21.8900025	
地積				21.89 m ²	

地番	1-35				
NO	Xn	Yn	Yn+1-Yn-1	Xn · (Yn+1-Yn-1)	
TK5	962.344	1042.716	1.632	1570.545408	
KP8	961.595	1042.561	-0.840	-807.739800	
HK2	954.943	1041.876	-2.114	-2018.749502	
HK8	950.063	1040.447	-1.525	-1448.846075	
TK33	949.740	1040.351	-0.932	-885.157680	
TK32	949.902	1039.515	-0.415	-394.209330	
KP31	953.873	1039.936	1.245	1187.571885	
KP30	961.873	1040.760	0.993	955.139889	
TK31	962.691	1040.929	1.956	1883.023596	
合計				41.578391	
合計面積				20.7891955	
地積				20.78 m ²	

地番	1-36				
NO	Xn	Yn	Yn+1-Yn-1	Xn · (Yn+1-Yn-1)	
TK33	949.740	1040.351	-1.625	-1543.327500	
HK7	941.324	1037.890	-2.058	-1937.244792	
KP33	943.782	1038.293	1.132	1068.361224	
KP32	945.243	1039.022	1.222	1155.086946	
TK32	949.902	1039.515	1.329	1262.419758	
合計				5.295636	
合計面積				2.6478180	
地積				2.64 m ²	

総合計面積	74.2852620 m ²	測量年月日	令和3年 2月 19日
		座標系	任意

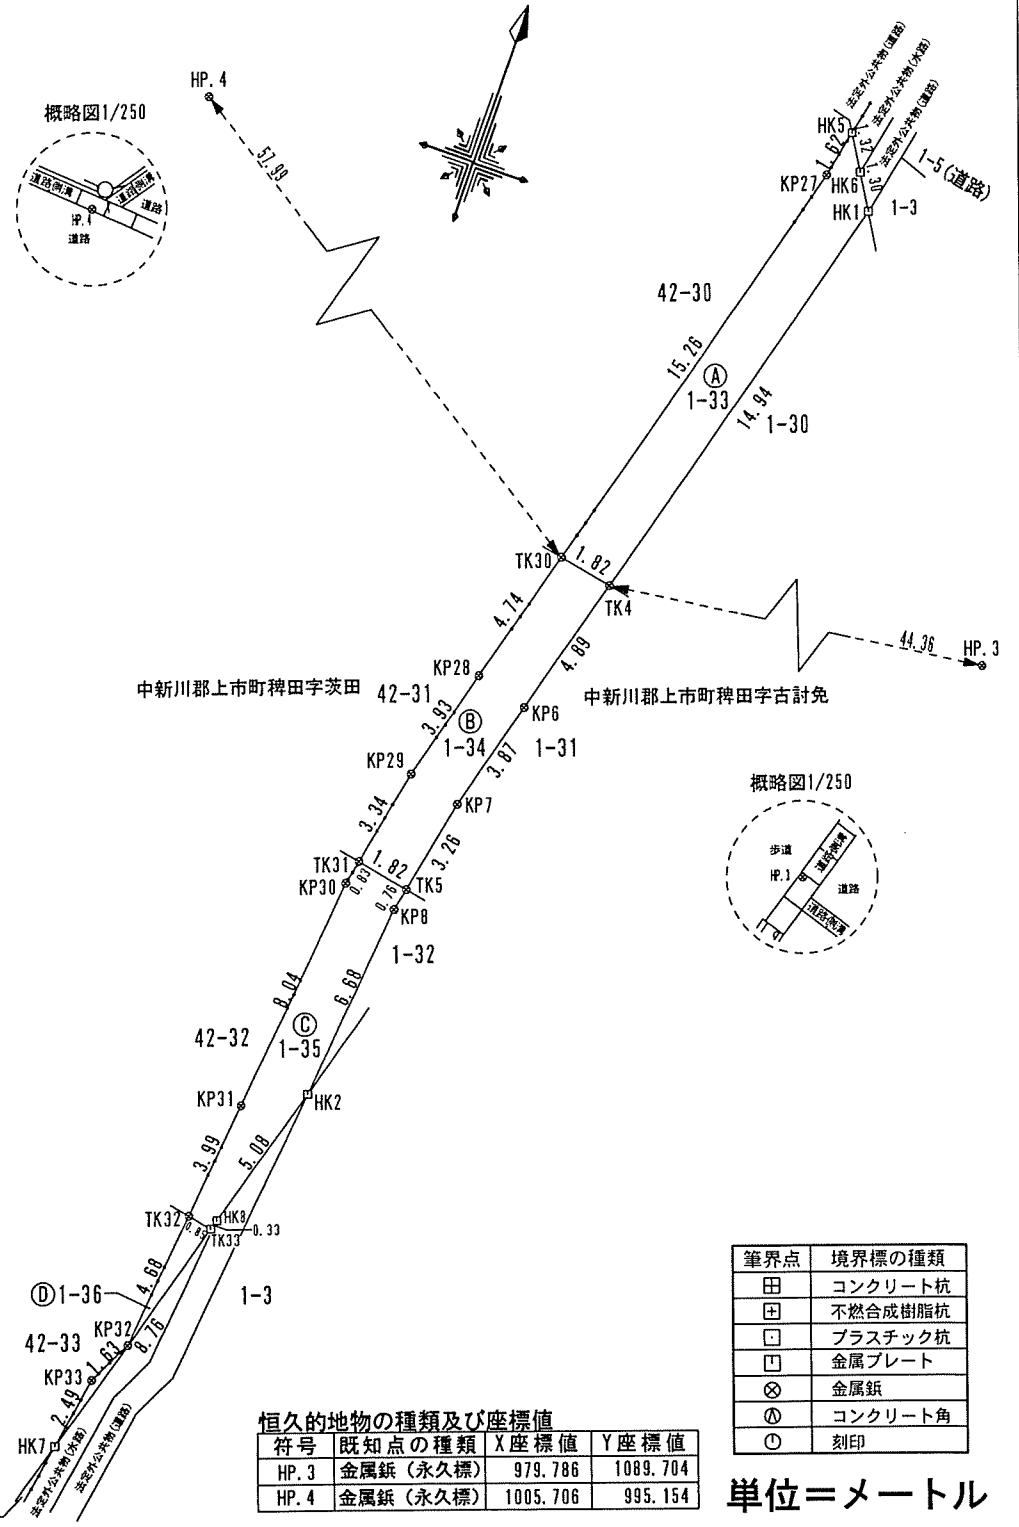

作成者 滑川市上島297番地7 中川 誠 (令和3年3月10日作成)
 土地家屋調査士

申請人 縮尺 1/250